

BOB'S LAKE

LAKE

PART 13 R-1144
 PART 140292

PART I

PART 2

LOT

LOT

CONCESSION

ROAD ALLOWANCE
 (CLOSED BY BY-LAW N° 28--1587)

BETWEEN

INSTRUMENT

PART 9
 PLAN

R=50.00'
 A=5.33'
 C=5.33'
 N87°41'18"E

R=50.00'
 A=90.11'
 C=78.40'
 N33°05'01"E

R=50.00'
 A=123.97'
 C=94.57'
 N89°34'15"W

R=50.00'
 A=61.64'
 C=57.81'
 N53°51'31"W

R=50.00'
 A=62.33'
 C=58.37'
 N55°06'47"E

0+00

0+58.02

1+25

1+72.88
 0+00
 ORDINARY

0+80

1+45

1+96


180(798)
 N

S/A
 46 1/2

1+45 1/2
 0+00

2+55.85
 0+00

HIGH

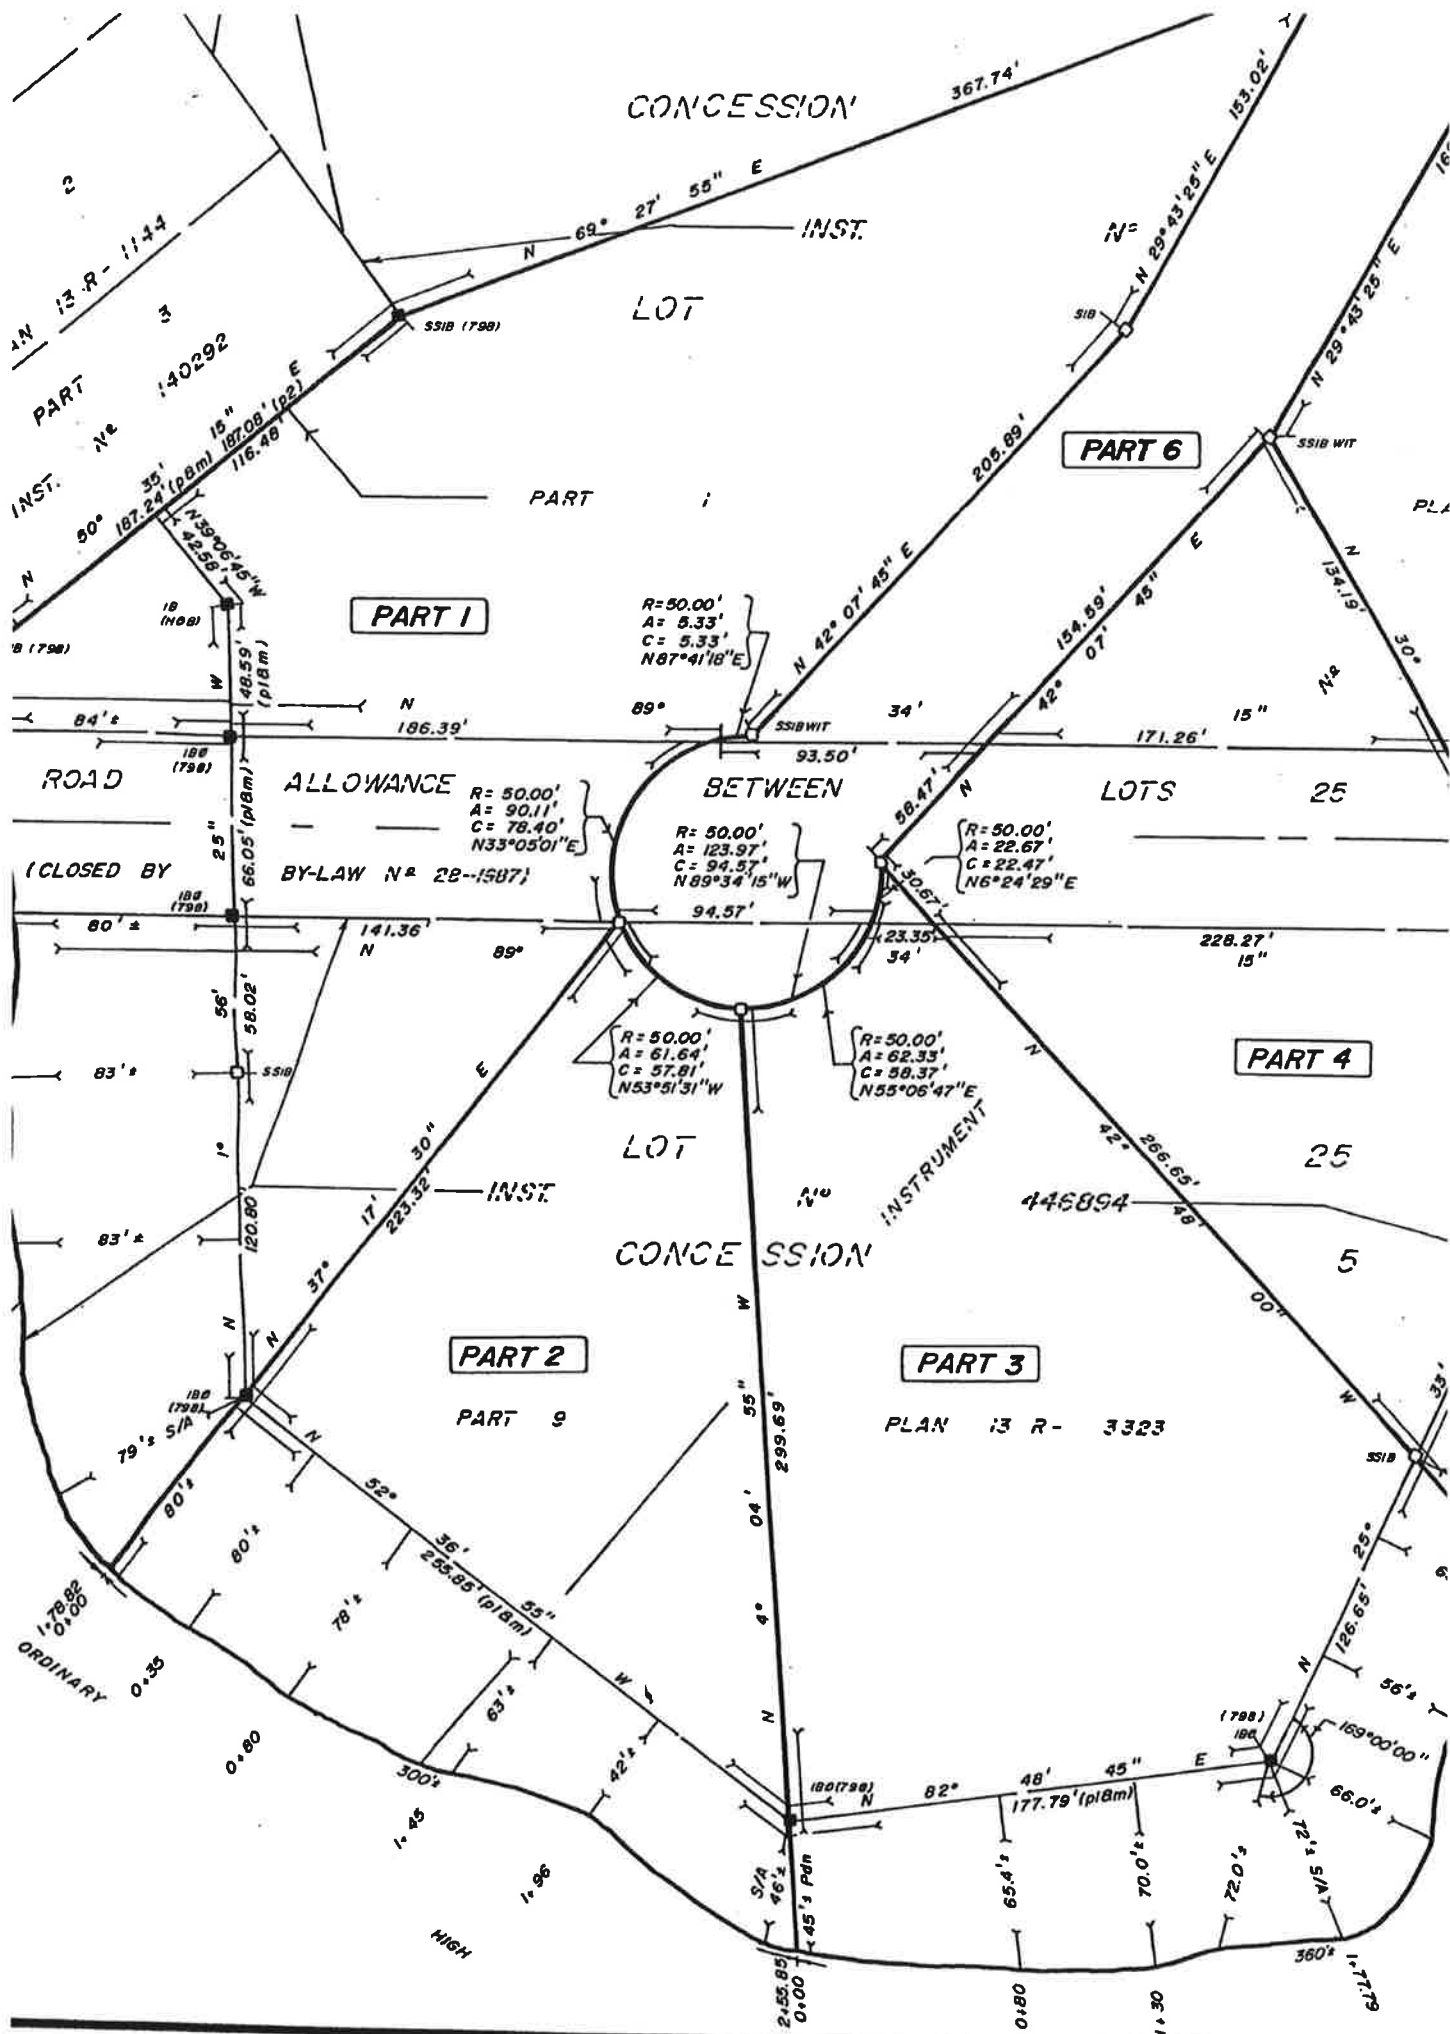

CONCESSION

LOT

PART 6

PART 1

R=50.00'
A=5.33'
C=5.33'
N87°41'18"E

R=50.00'
A=123.97'
C=94.57'
N89°34'15"W

R=50.00'
A=22.67'
C=22.47'
N6°24'29"E

R=50.00'
A=61.64'
C=57.81'
N53°51'31"W

R=50.00'
A=62.33'
C=58.37'
N55°06'47"E

PART 4

PART 2

PART 3

PART 9

PLAN 13 R - 3323

INST. N 13 R - 1144

INST. N 140292

INST. N 445894

ORDINARY

HIGH

ALLOWANCE
BY-LAW N 22-1587

BETWEEN

LOTS 25

LOT
CONCESSION

LOTS 25

5

PLAN 13 R - 1144

PLAN 13 R - 3323



